



1-OVERALL MEZZANINE FLOOR PLAN
SCALE: 1/16"=1'-0"

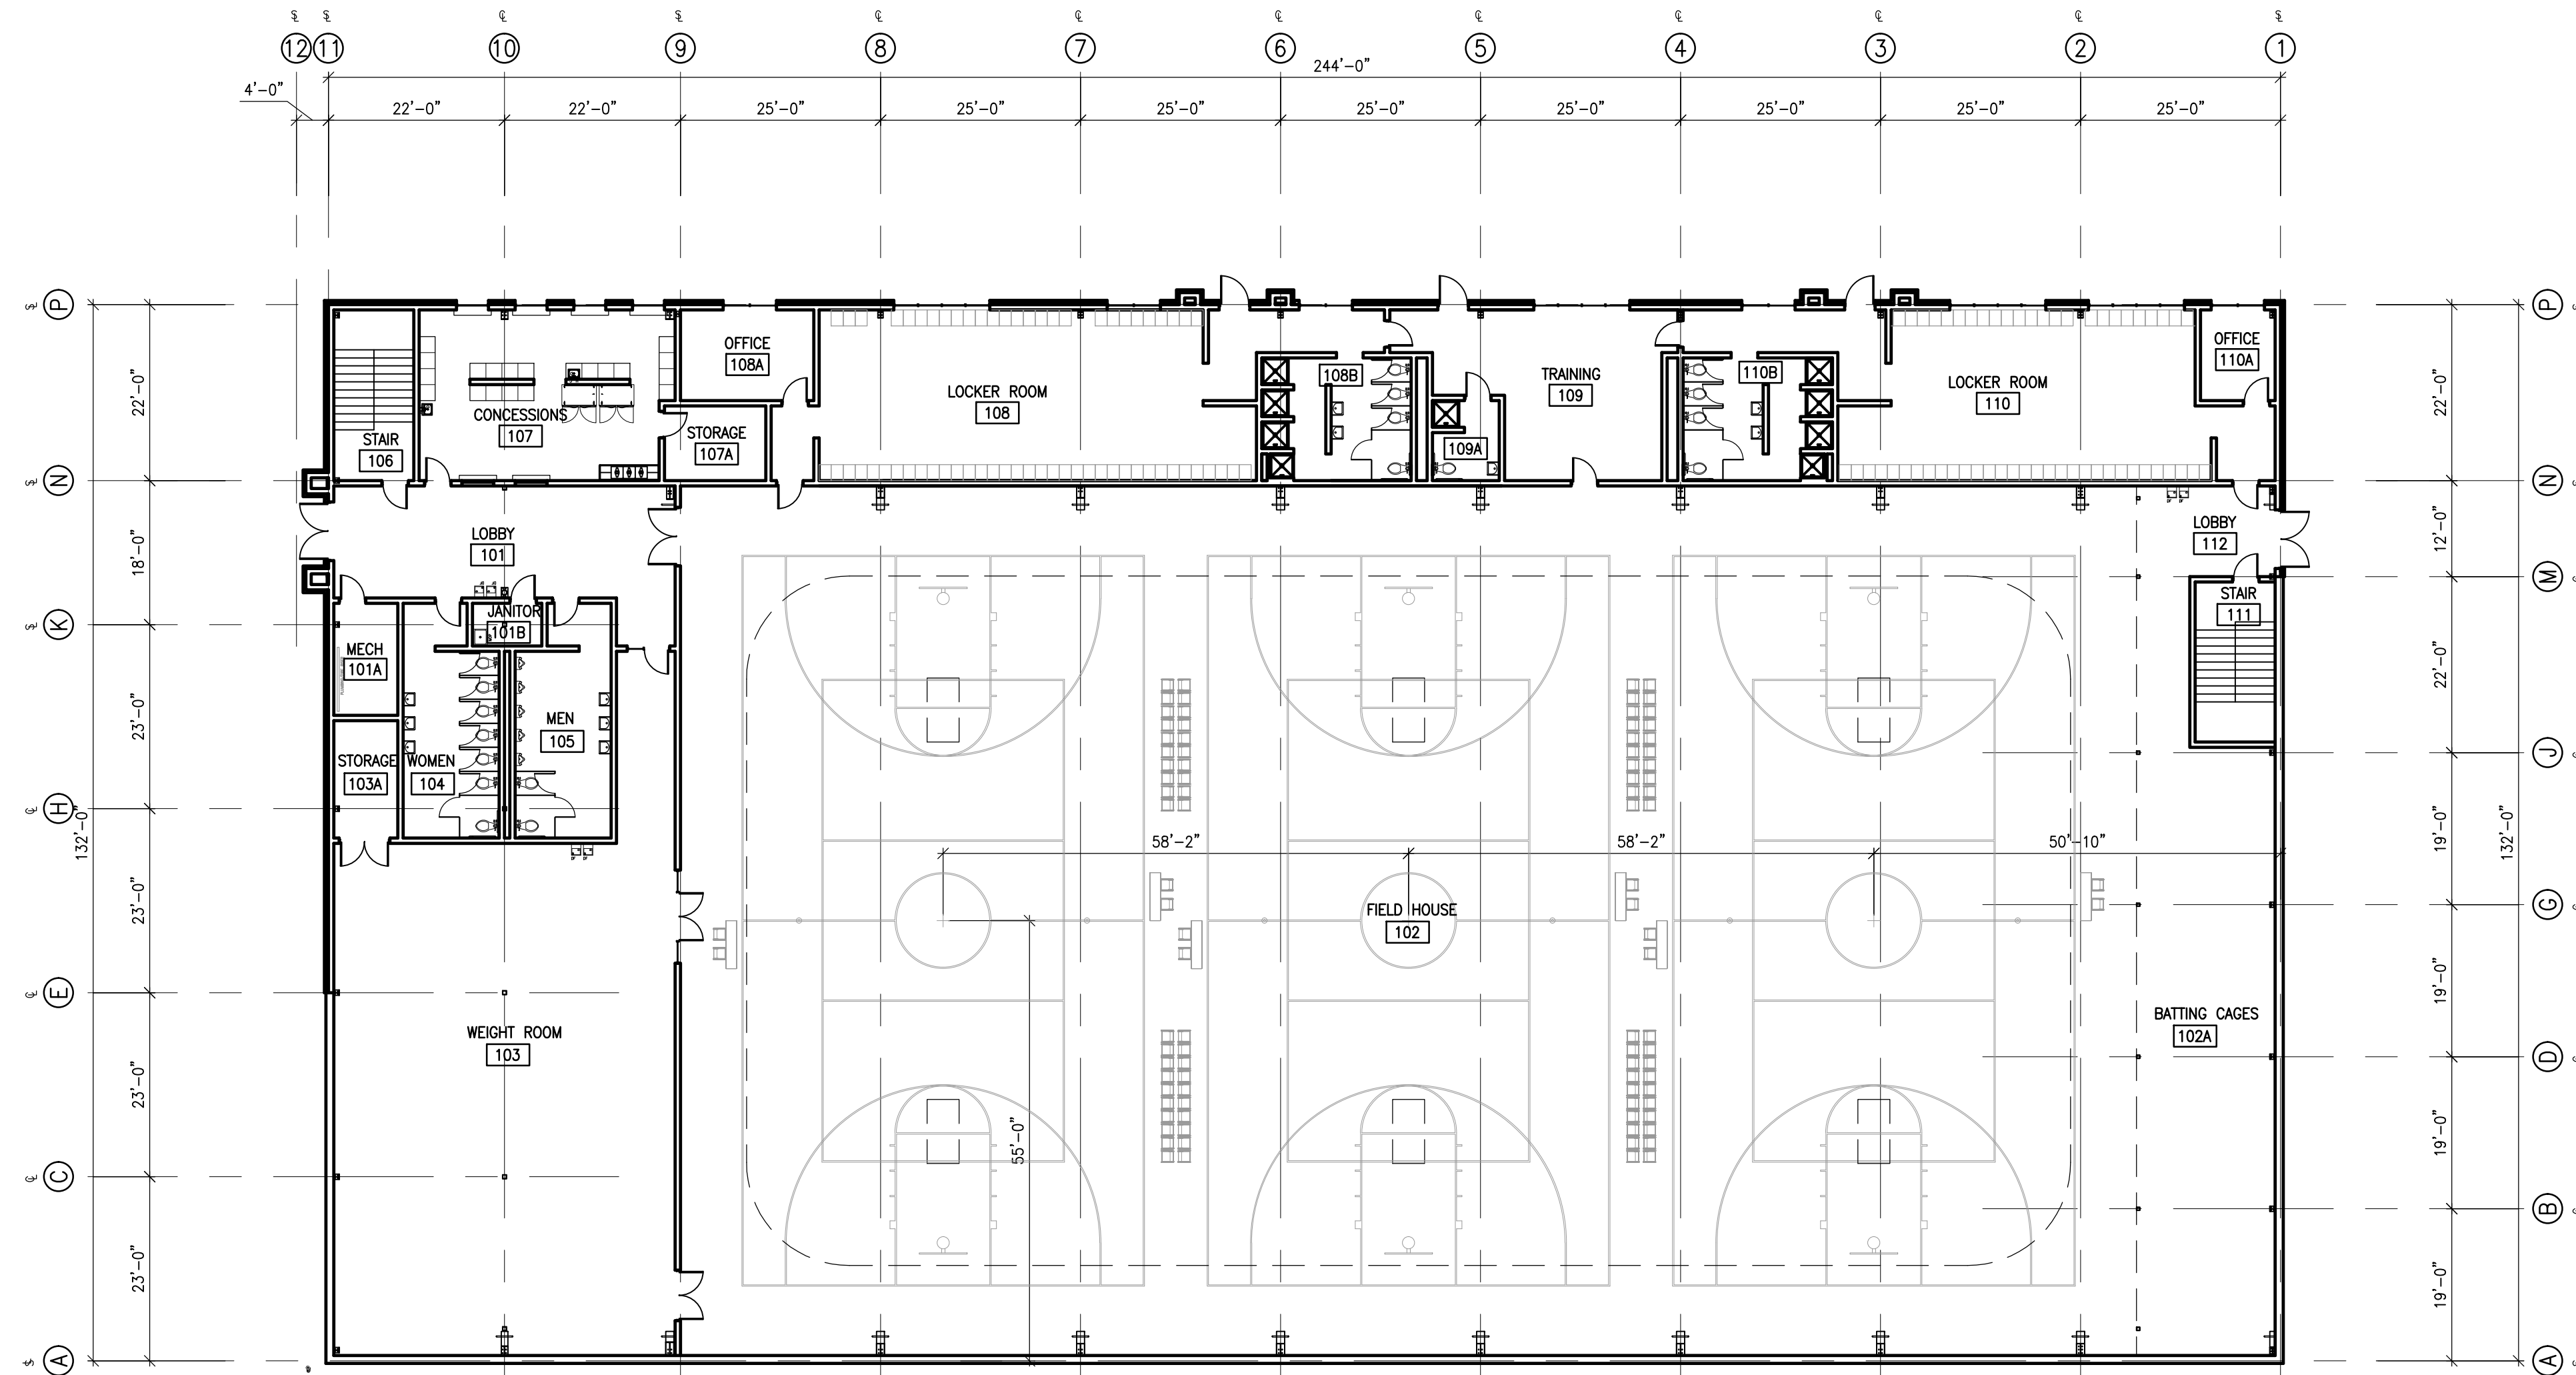

1-OVERALL LOWER FLOOR PLAN
SCALE: 1/16"=1'-0"

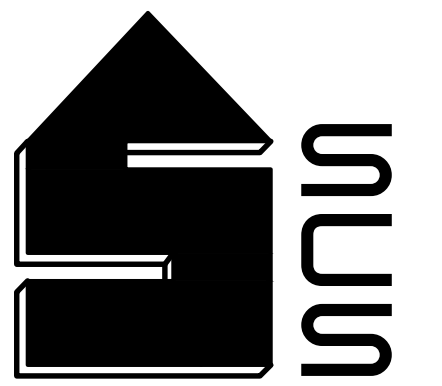

**SIMONSON
CONSTRUCTION
SERVICES, INC.**
2112 Troy Rd, Ashland, OH 44805
Phone: (419) 281-8299
Fax: (419) 281-6150

PROFESSIONAL SEAL:

DATE DRAWN:
06/27/2018

DRAWN BY:
AJD

CHECKED BY:
DB

ASHLAND CITY SCHOOLS
1440 KING ROAD,
ASHLAND, OHIO 44805
**PRE-ENGINEERED FIELD HOUSE
2-STORY W/ SUSPENDED TRACK**

REVISIONS

No.	DATE	DESCRIPTION
△	--	--
△	--	--
△	--	--
△	--	--
△	--	--
△	--	--
△	--	--

SET NAME

PRELIMINARY

SET DATE
06/27/18

REV. No.
1

DRAWING TITLE

OVERALL FLOOR
PLANS

JOB No.
18-08-3000

SHEET No.
A-01